


CHADSWORTH COLUMNS

1-800-COLUMNS

FIBERGLASS PERGOLAS WITH DOVE TAIL – INSTALLATION

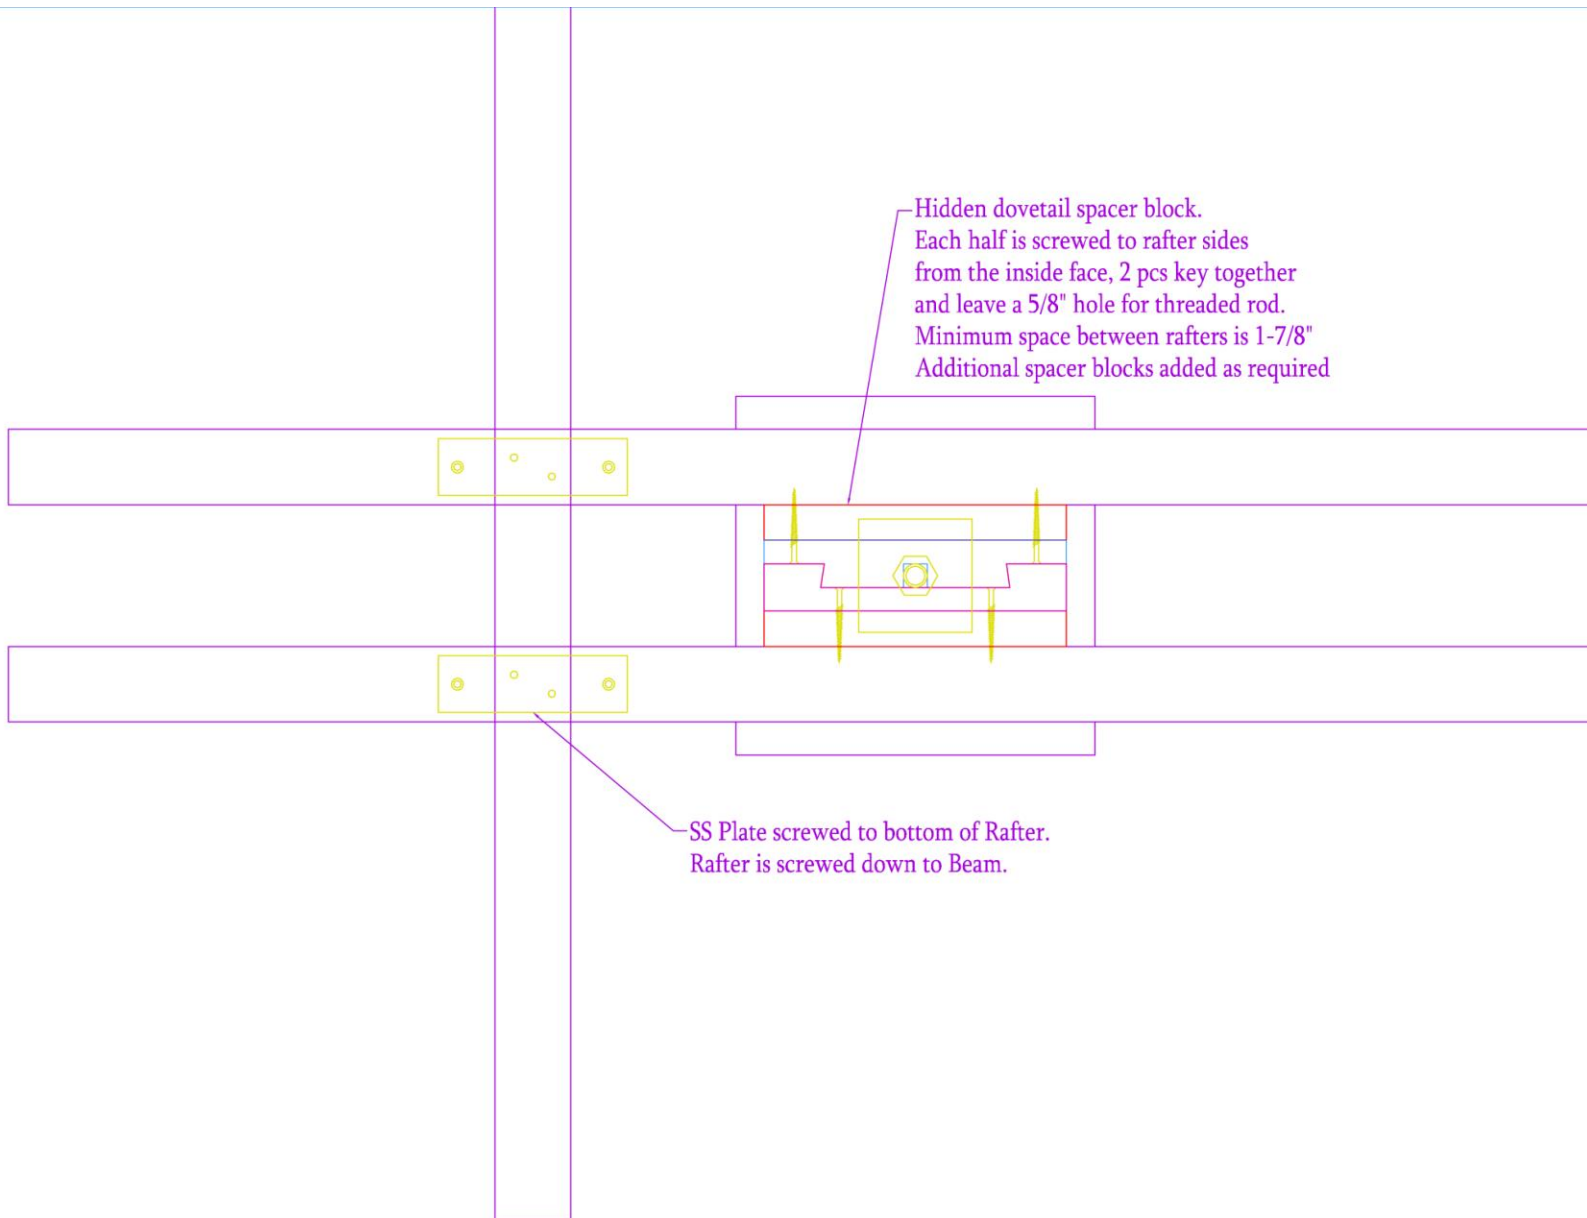


www.COLUMNS.com

CHADSWORTH INCORPORATED


277 NORTH FRONT STREET ▪ HISTORIC WILMINGTON, NC 28401 ▪ PHONE: 1.800.486.2118 ▪ FACSIMILE: 1.910.763.3191 ▪ E-MAIL: sales@columns.com

FIBERGLASS PERGOLAS WITH DOVE TAIL – INSTALLATION

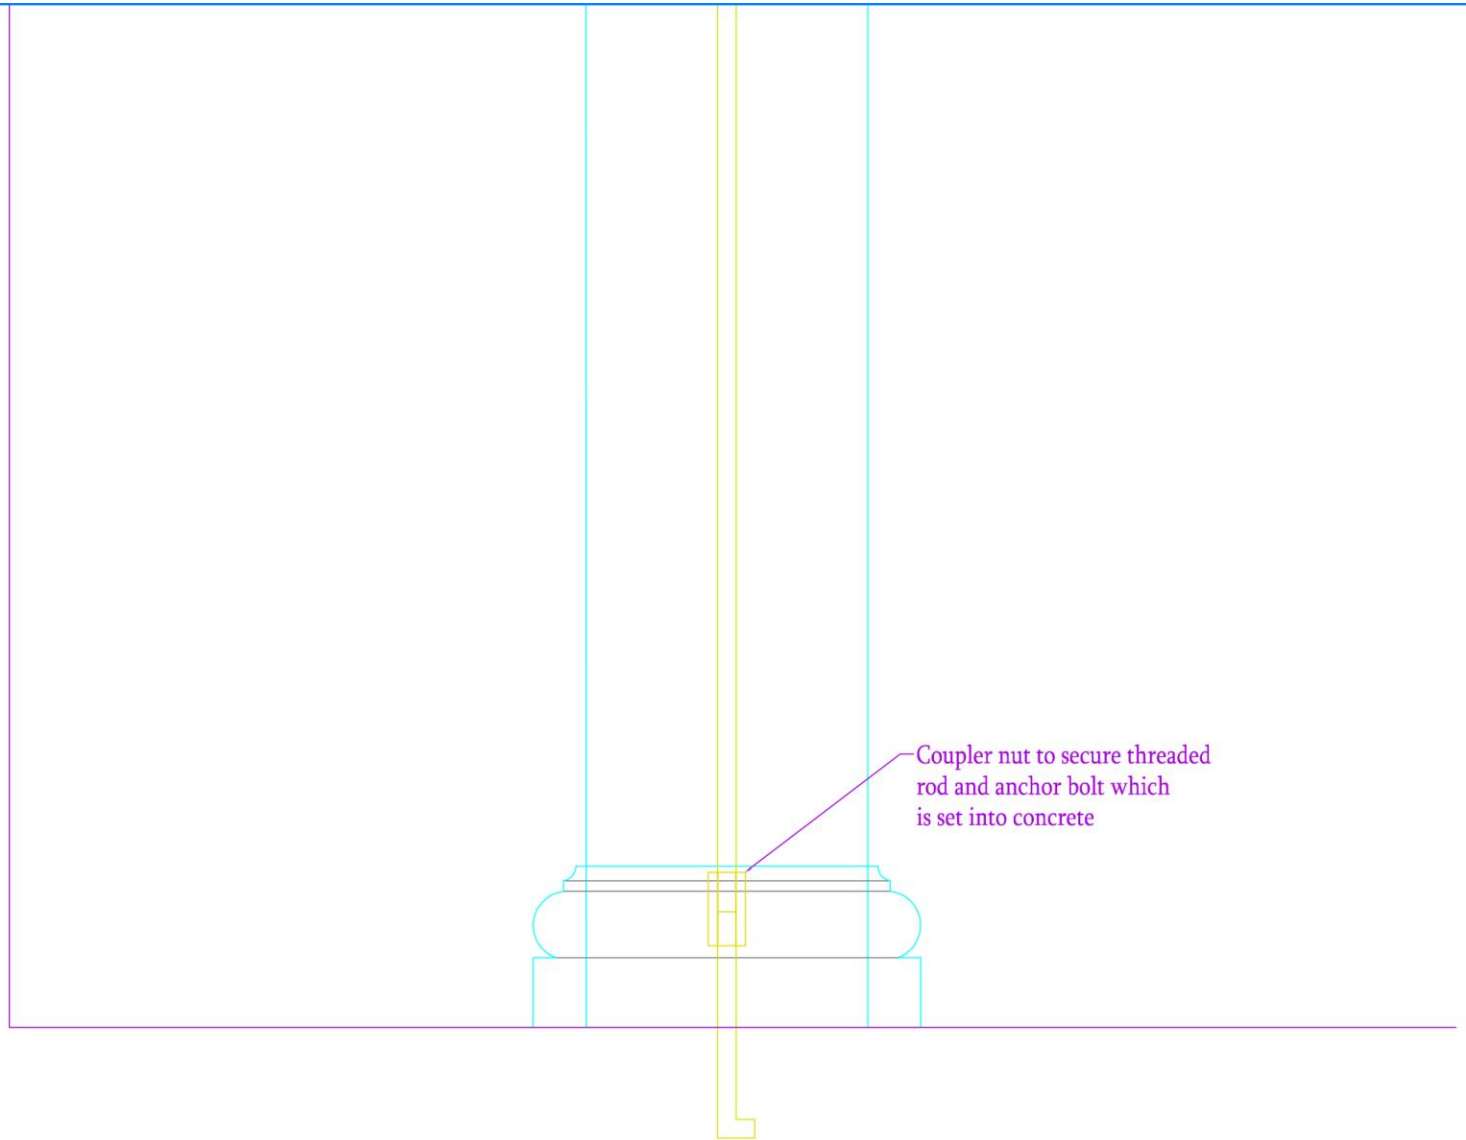

www.COLUMNS.com

FIBERGLASS PERGOLAS WITH DOVE TAIL – INSTALLATION

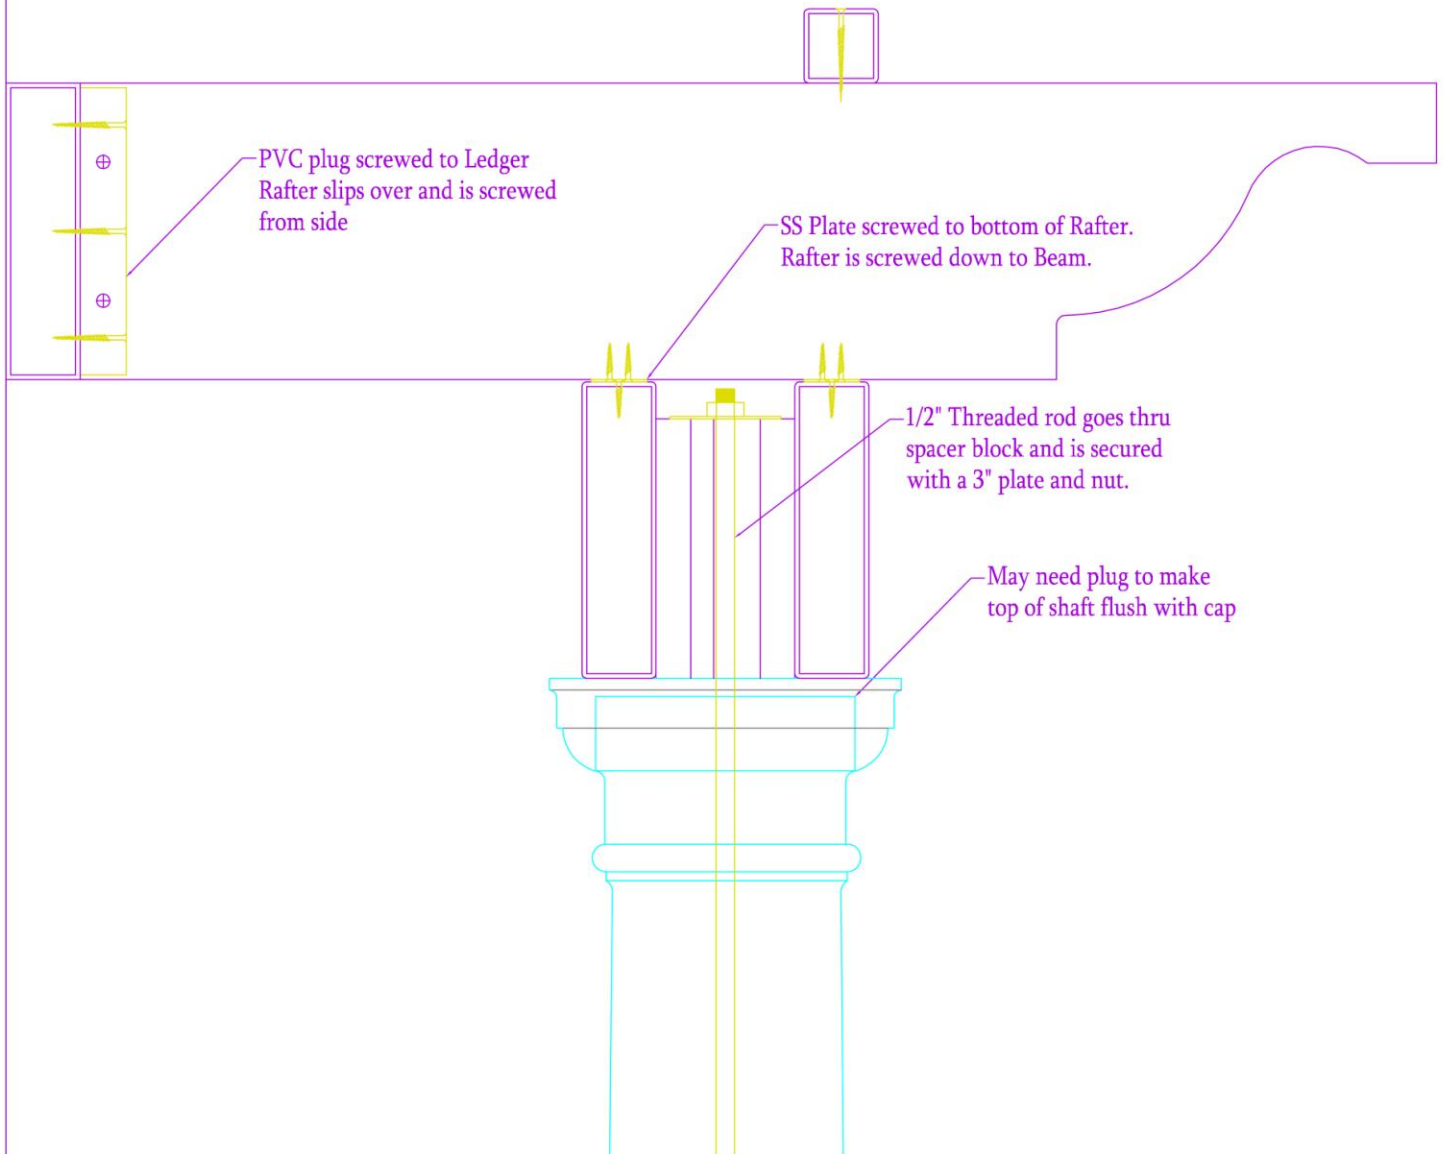

www.COLUMNS.com